


(A).Wire Pin Assignment and Wire Description.

CN.1	Singnal Assignment	CN.2	WIRE COLOR
1	TMDS Data2+	1	WHITE
2	TMDS Data2 Shield	2	DRAIN
3	TMDS Data2-	3	ORANGE
4	TMDS Data1+	4	WHITE
5	TMDS Data1 Shield	5	DRAIN
6	TMDS Data1-	6	GREEN
7	TMDS Data0+	7	WHITE
8	TMDS Data0 Shield	8	DRAIN
9	TMDS Data0-	9	BLUE
10	TMDS Clock+	10	WHITE
11	TMDS Clock Shield	11	DRAIN
12	TMDS Clock-	12	BROWN
14	Utility/HEAC+	14	WHITE
17	DDC/CEC Ground/HEAC Shield	17	DRAIN
19	Hot Plug Detect/HEAC-	19	YELLOW
13	CEC	13	VIOLET
15	SCL	15	BLUE
16	SDA	16	RED
18	+5V Power	18	GREEN
SHELL		SHELL	BRAID

CABLE MARKING COLOR:WHITE			
<b>PREMIUM HIGH SPEED HDMI® CABLE WITH ETHERNET</b>			
20276 VW-1 80°C 30V E81280-D CHING TAI			
/	KG	PVC Molded 50P Color BLACK	7
/	KG	INNER MOLDED PP WHITE	6
2	PCS	Polyimide Silicone Adhesive Film Tape 7(W)*40(L)mm	5
2	PCS	WIRE HOLDER PBT BLACK	4
2	PCS	SHELL CASE:Zin Alloy	3
2	SET	HDMI 19PIN A TYPE,SHELL Au-Plated,TERMIANAL Au-PALTED 3u"	2
-	mm	UL20276 30#*(5P+4C)*AB Cu-Braid:85% OD:5.7 BLACK	1
Q'TY	U/M	MATERIALS LIST & SPEC. DESCRIPTION	ITEM NO.

THIS DRAWING IS A CONTROLLING DOCUMENT FROM JOHNSON COMPONENTS & EQUIPMENTS CO.,LTD. IT IS SUBJECT TO CHANGE AND THE CONTROLLING ENGINEERING ORGANIZATION SHOULD BE CONTACTED FOR THE LATEST REVISION		DWN By:	2016.04.18		
DIMENSIONS: MM		CHK By:	Name: Premium HDMI 30AWG		
TOLERANCES UNLESS OTHERWISE SPECIFIED: 0 PLC ± 1 PLC ± 2 PLC ±		APVD BY:	SIZE SHEET:	Drawing No:	REV:
Product MRP Code:		A4 1 of 2			A
		Customer No.:	Arvanics Corporation		
		Customer Part No.:			

變更履歷	△				
	△				
	△				
	No.	Revision	Revision Content	Revision Date	Revision BY

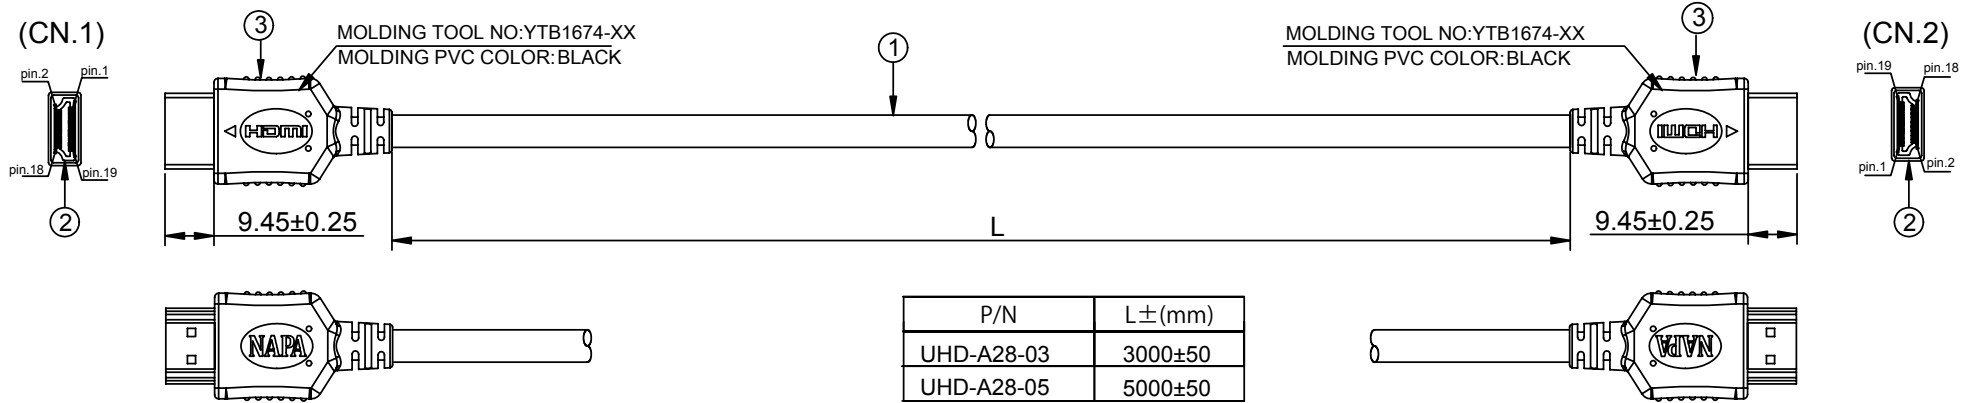

(A).Wire Pin Assignment and Wire Description.

CN.1	Singnal Assignment	CN.2	WIRE COLOR
1	TMDS Data2+	1	WHITE
2	TMDS Data2 Shield	2	DRAIN
3	TMDS Data2-	3	ORANGE
4	TMDS Data1+	4	WHITE
5	TMDS Data1 Shield	5	DRAIN
6	TMDS Data1-	6	GREEN
7	TMDS Data0+	7	WHITE
8	TMDS Data0 Shield	8	DRAIN
9	TMDS Data0-	9	BLUE
10	TMDS Clock+	10	WHITE
11	TMDS Clock Shield	11	DRAIN
12	TMDS Clock-	12	BROWN
14	Utility/HEAC+	14	WHITE
17	DDC/CEC Ground/HEAC Shield	17	DRAIN
19	Hot Plug Detect/HEAC-	19	YELLOW
13	CEC	13	VIOLET
15	SCL	15	BLUE
16	SDA	16	RED
18	+5V Power	18	GREEN
SHELL		SHELL	BRAID

CABLE MARKING COLOR:WHITE			
<b>PREMIUM HIGH SPEED HDMI® CABLE WITH ETHERNET</b>			
20276 VW-1 80°C 30V E81280-D CHING TAI			
/	KG	PVC Molded 50P Color BLACK	7
/	KG	INNER MOLDED PP WHITE	6
2	PCS	Polyimde Silicone Adhesive Film Tape 12(W)*40(L)mm / 7(W)*40(L)mm	5
2	PCS	WIRE HOLDER PBT BLACK	4
2	PCS	SHELL CASE:Zin Alloy	3
2	SET	HDMI 19PIN A TYPE,SHELL Au-Plated,TERMIANAL Au-PALTED 3u"	2
-	mm	UL20276 (28#*4P+30#*1P+30#*4C)*AB Cu-Braid:85% OD:6.5mm JACKET PVC BLACK	1
Q'TY	U/M	MATERIALS LIST & SPEC. DESCRIPTION	ITEM NO.

THIS DRAWING IS A CONTROLLING DOCUMENT FROM JOHNSON COMPONENTS & EQUIPMENTS CO.,LTD. IT IS SUBJECT TO CHANGE AND THE CONTROLLING ENGINEERING ORGANIZATION SHOULD BE CONTACTED FOR THE LATEST REVISION.				DWN By: 2016.04.18	
DIMENSIONS: MM		TOLERANCES UNLESS OTHERWISE SPECIFIED:		CHK By:	
				Name: Premium HDMI 28AWG	
Product MRP Code:		APVD BY:		SIZE: A4	SHEET: 1 of 2
		Customer No.:		Drawing No:	
		Arvanics Corporation		REV: A	
		Customer Part No.:			

變更履歷	△				
	△				
	△				
	No.	Revision	Revision Content	Revision Date	Revision BY